

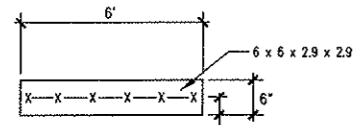


HILLSTROM BUILDING


A PORTION OF SEC. 36, T. 19 N., R.3 E., W.M.
PIERCE COUNTY, WASHINGTON

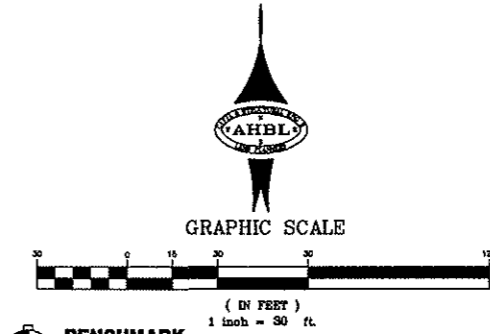


5 CEMENT CONCRETE LANDING PAD NOT TO SCALE

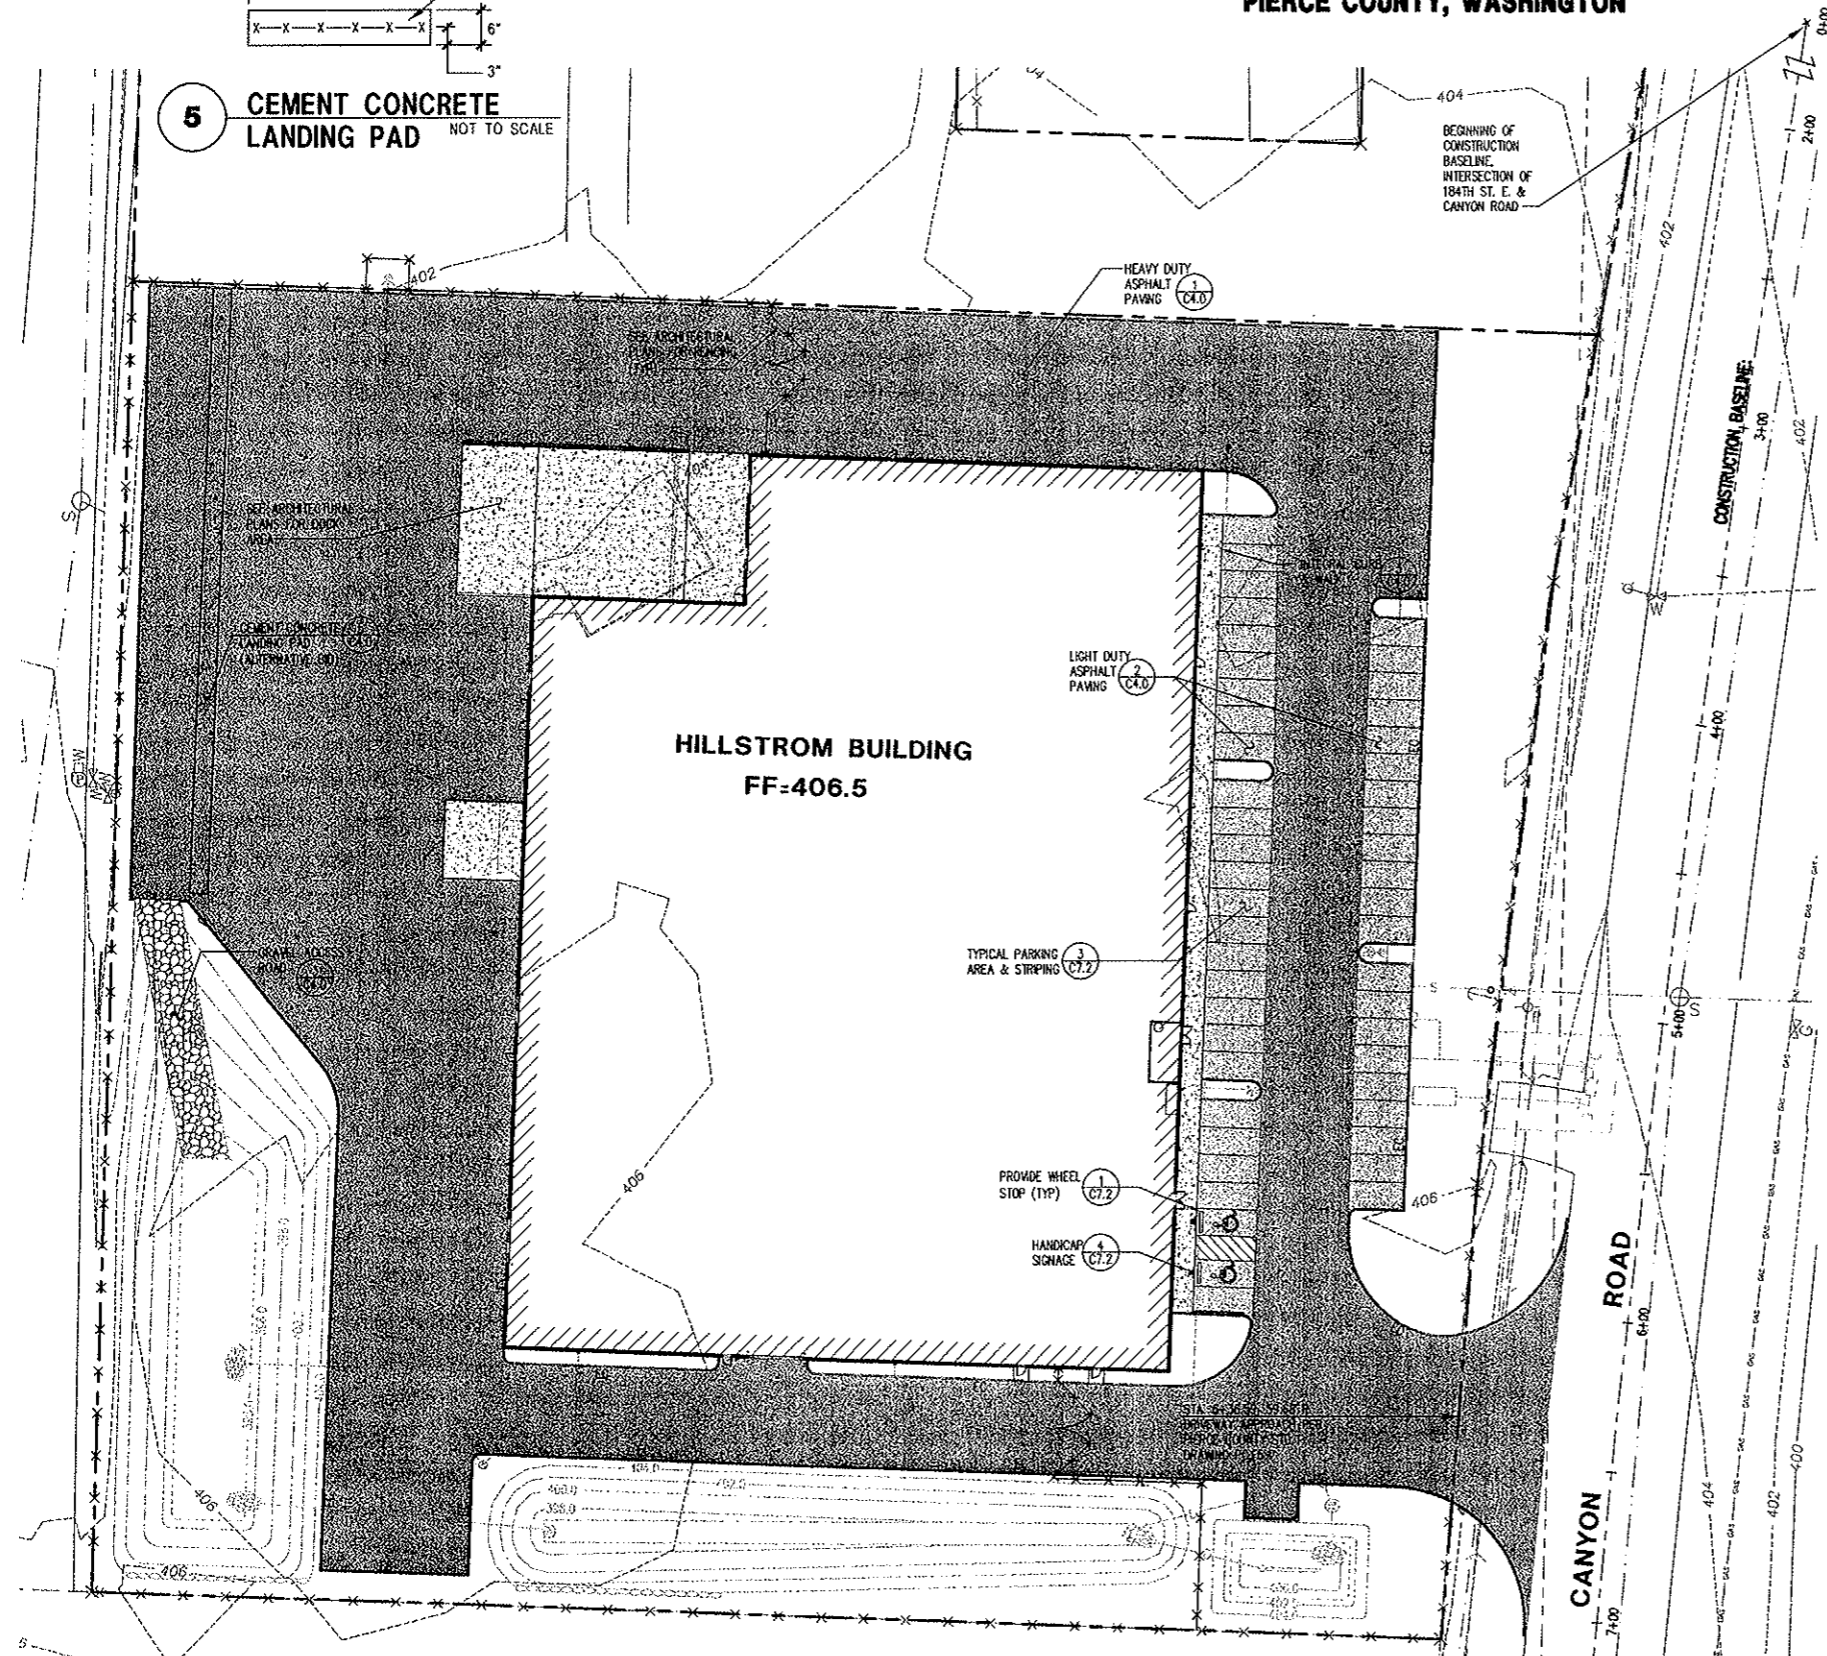


BENCHMARK
BASIS OF BEARINGS: WASHINGTON STATE PLANE PER TIES TO PIERCE COUNTY CONTROL STATIONS 315 & 316.
VERTICAL DATUM-NVD 29 PER PIERCE COUNTY BM #152-8

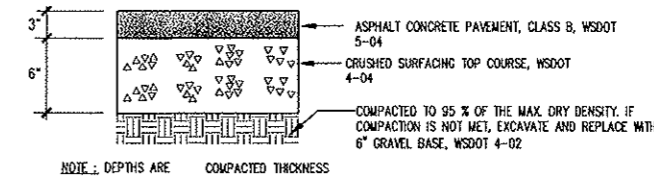


1 ASPHALTIC CONCRETE PAVEMENT STRUCTURE (HEAVY DUTY) NOT TO SCALE

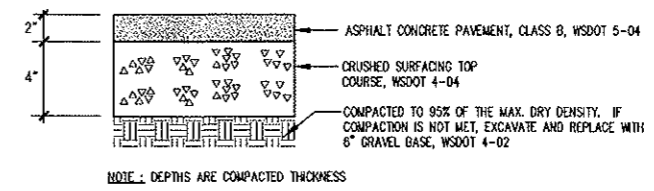

2 ASPHALTIC CONCRETE PAVEMENT STRUCTURE (LIGHT DUTY) NOT TO SCALE

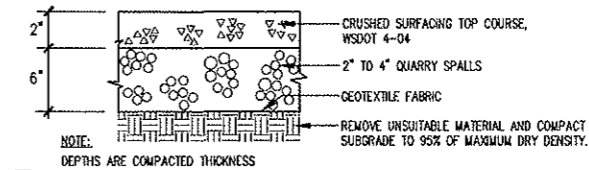

3 ACCESS ROAD PAVEMENT STRUCTURE NOT TO SCALE

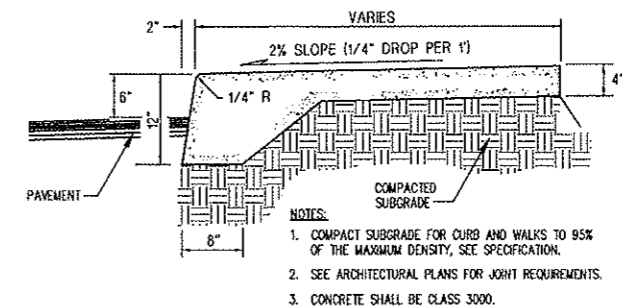

4 INTEGRAL CURB AND WALK NOT TO SCALE

CALL 48 HOURS BEFORE YOU DIG
1-800-424-5555

THESE DRAWINGS ARE ISSUED FOR AGENCY PERMIT REVIEW PURPOSES ONLY AND ARE NOT TO BE USED FOR CONSTRUCTION.

ISSUED FOR BID
5/09/02

AHBL
CIVIL & STRUCTURAL ENGINEERS & PLANNERS & SURVEYORS



EXP. 6/14/07
PROJECT NO. 201364.10

NOT FOR CONSTRUCTION
HILLSTROM BUILDING
SHELL PERMIT PAVING PLAN

Project: HILLSTROM BUILDING
Client: HILLSTROM VENTURES, LLC
102 EMBURY AVE. N. SOUTH PRARIE, WASHINGTON 98385 (360) 897-8818

Scale: 1" = 30'
Drawn: CJK
Checked: JRC
Date: APRIL 17, 2002

Job No. 201364.10
Sheet No. **C4.0**
5 of 10 Sheets