


LOCATED IN THE S.E. 1/4 OF SECTION 12, TOWNSHIP 20 N., RANGE 4 E., W.M.  
SUMNER, WASHINGTON

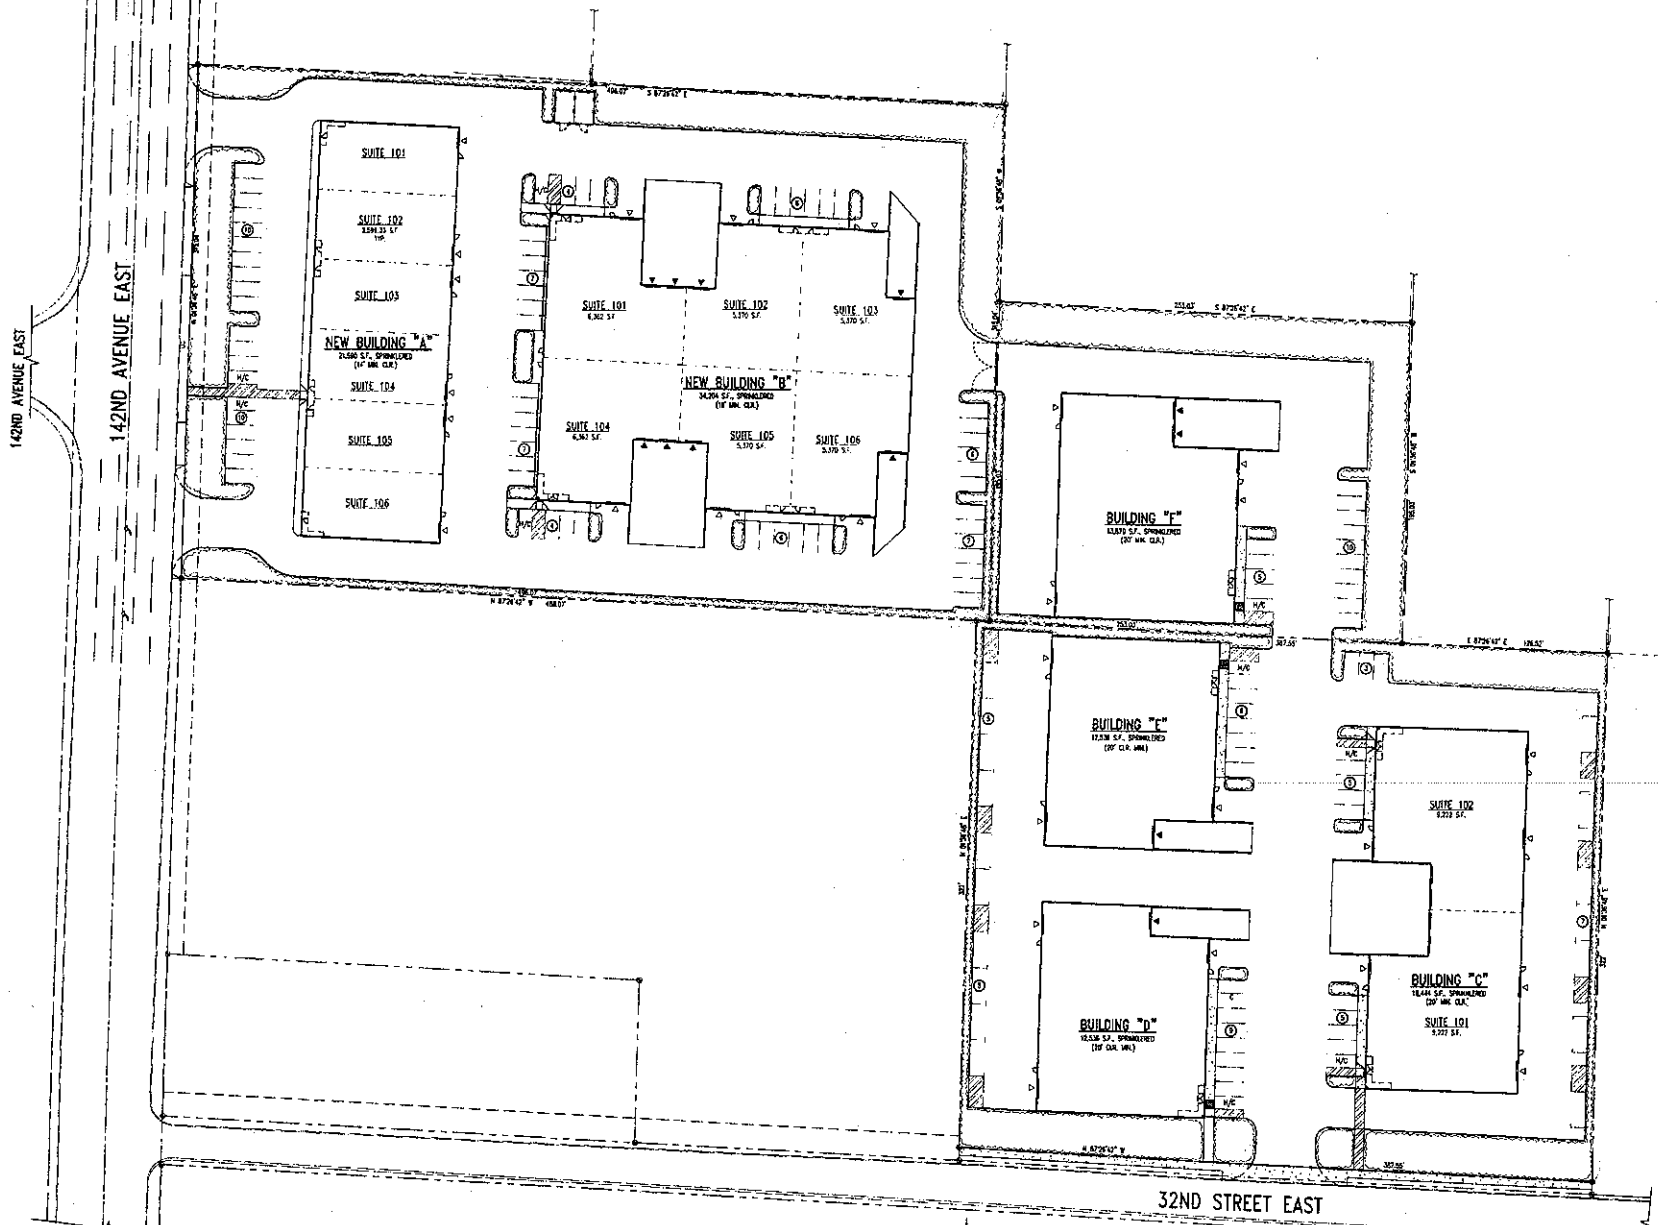

OVERALL SITE PLAN  
1"=30'

REV.	DATE	BY	DESCRIPTION

**POE Engineering, Inc.**  
CIVIL & STRUCTURAL ENGINEERING/CONCRETE  
 1314 8TH STREET N.E. SUITE 201  
 ALABAMA, WASHINGTON 99022  
 (253) 833-4032 / FAX (253) 833-4053

**SUMNER PLAINS INDUSTRIAL PARK**

**OVERALL SITE PLAN**

**E0-1**